










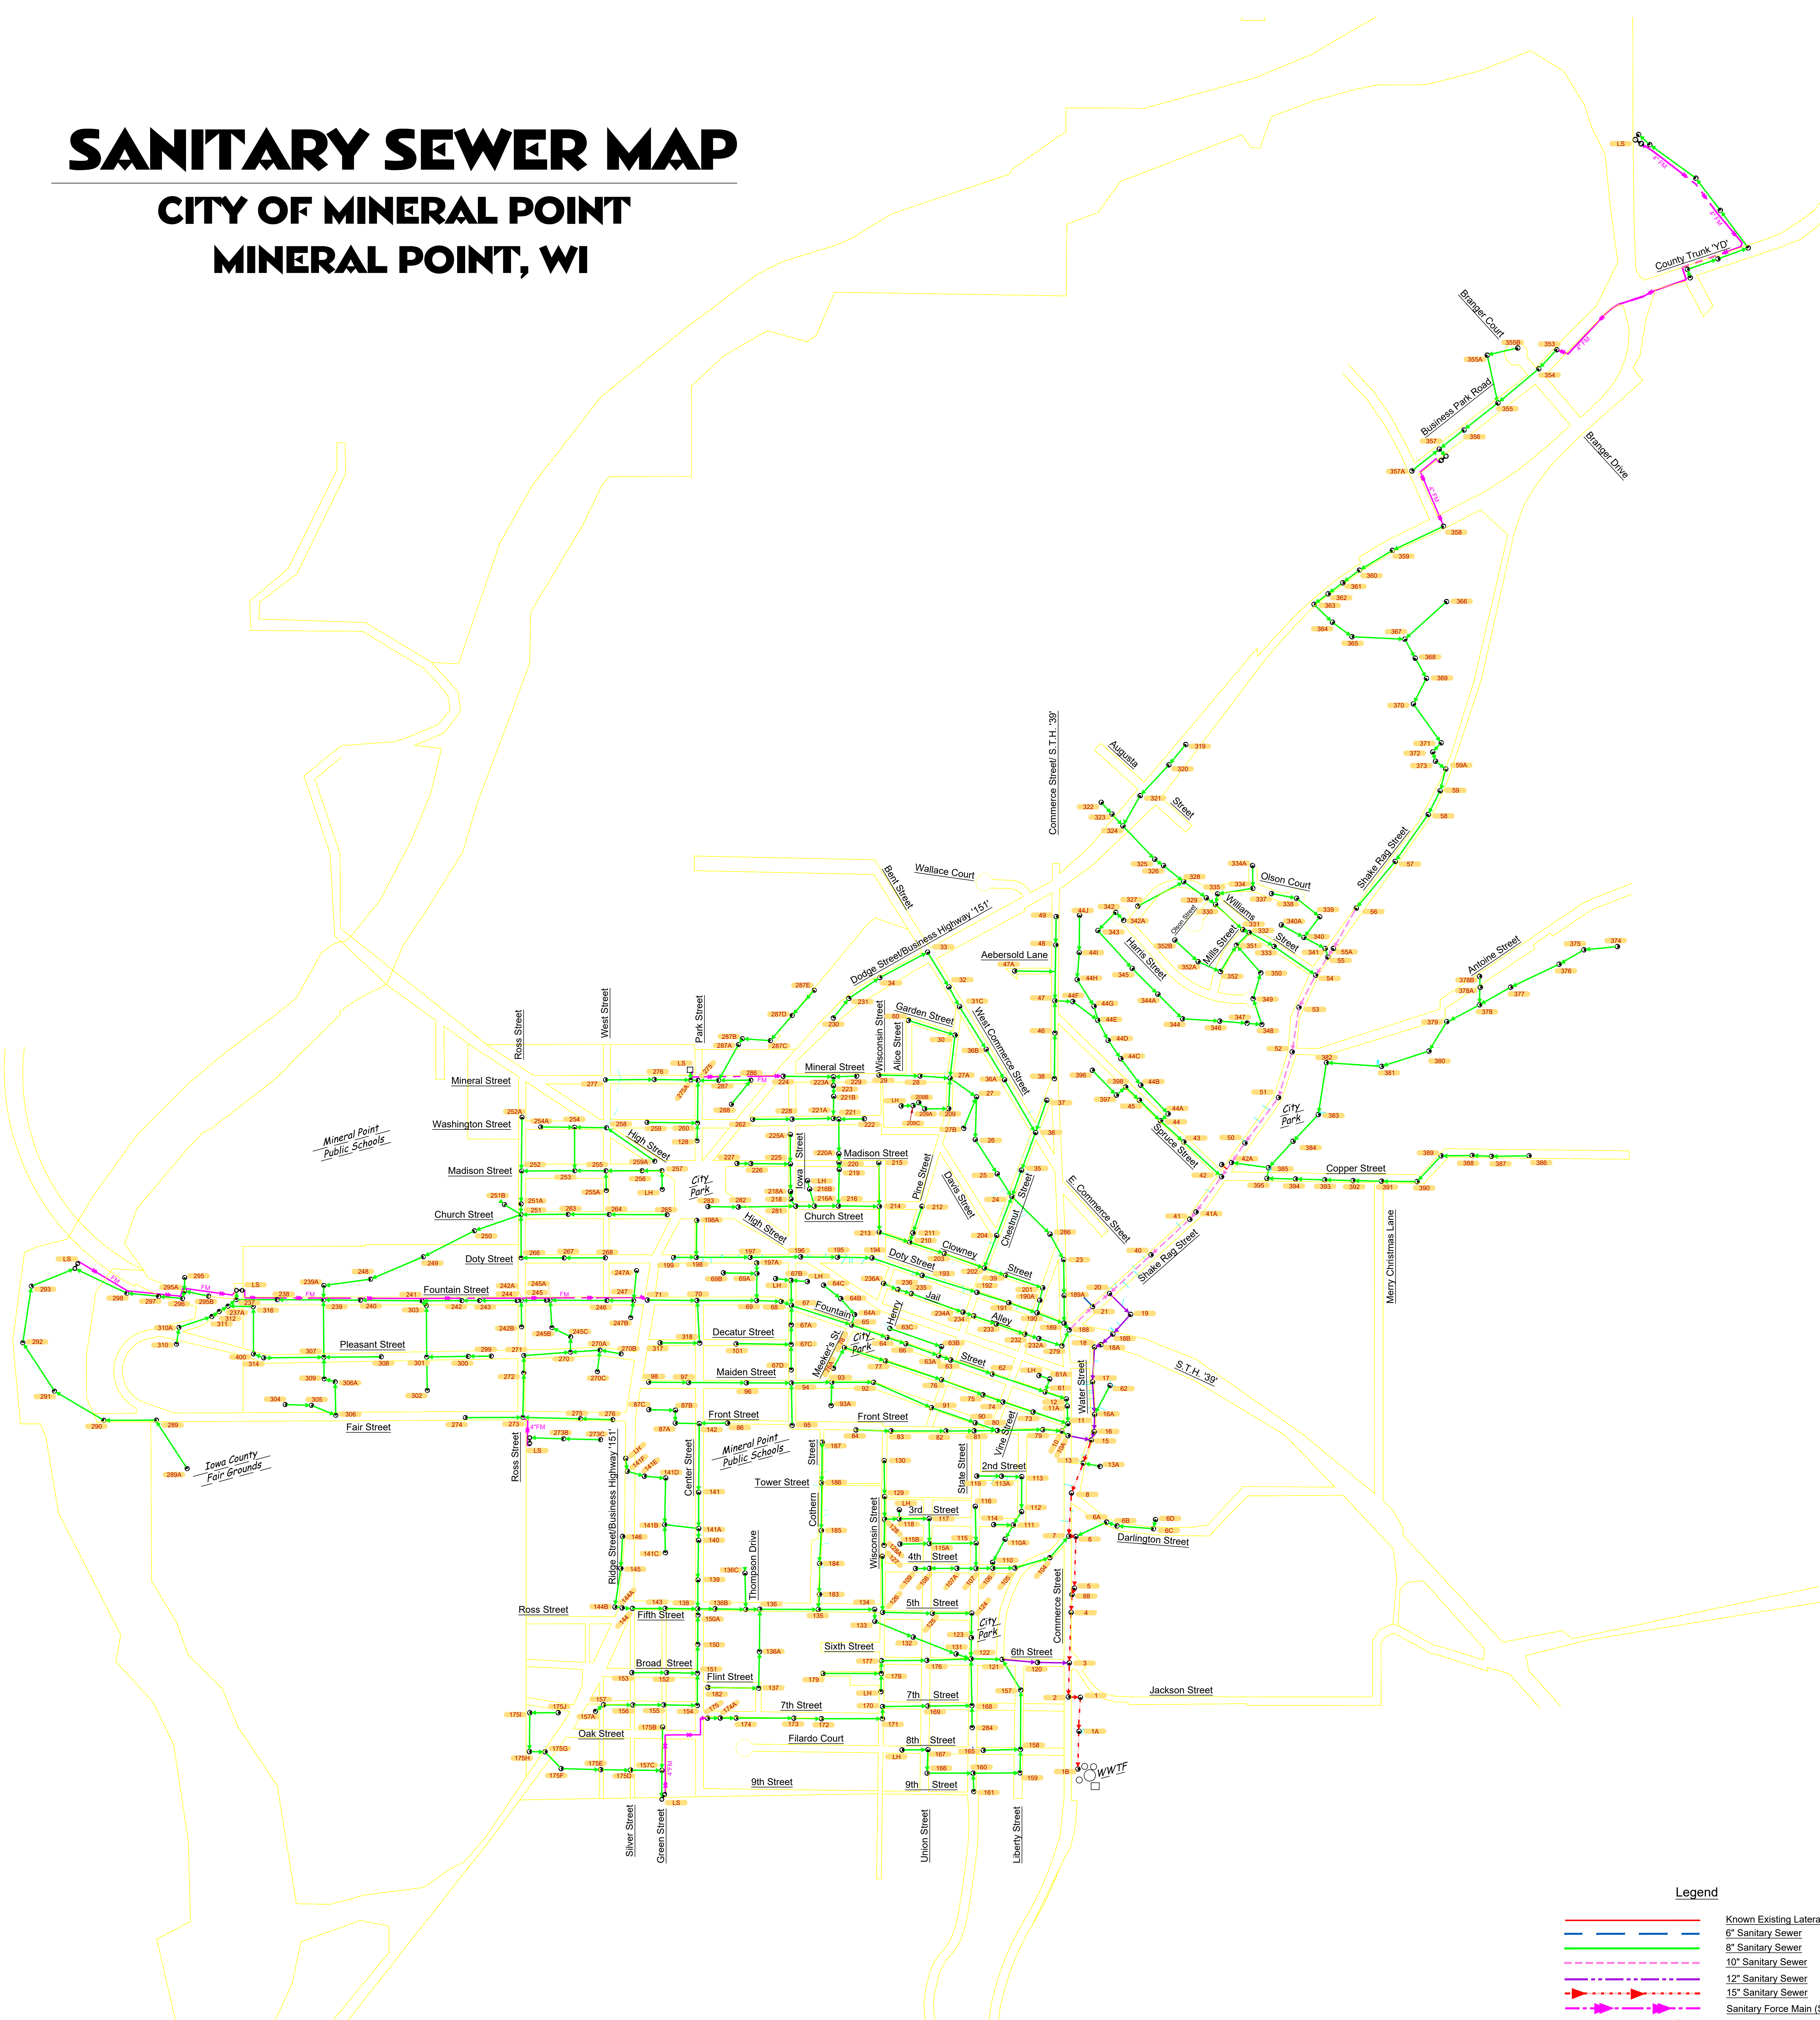





# SANITARY SEWER MAP

## CITY OF MINERAL POINT MINERAL POINT, WI



### Legend

-  Known Existing Lateral
-  6" Sanitary Sewer
-  8" Sanitary Sewer
-  10" Sanitary Sewer
-  12" Sanitary Sewer
-  15" Sanitary Sewer
-  Sanitary Force Main (Size Labeled)
-  Flow Direction
-  2008 Corporate Limits
-  Lift Station
-  Sanitary Manhole
-  Wisconsin River

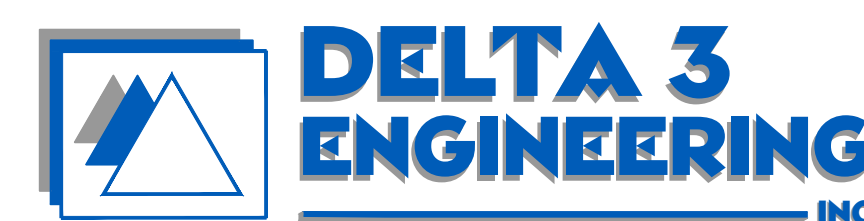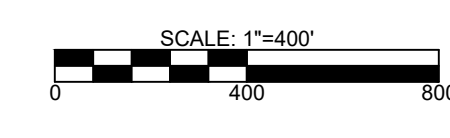

Drawn By: C.Coyier  
 Date: March 11, 2014  
 Rev.: July 20, 2017

875 South Chestnut Street Phone: (608) 348-5355  
 Platteville, Wisconsin 53818 Fax: (608) 348-5455